


ISSUE:	DATE:
TR: AGENCY	03/23/11
FRS:	
JOB NO. 1532	

SHEET NO.
A2.6c

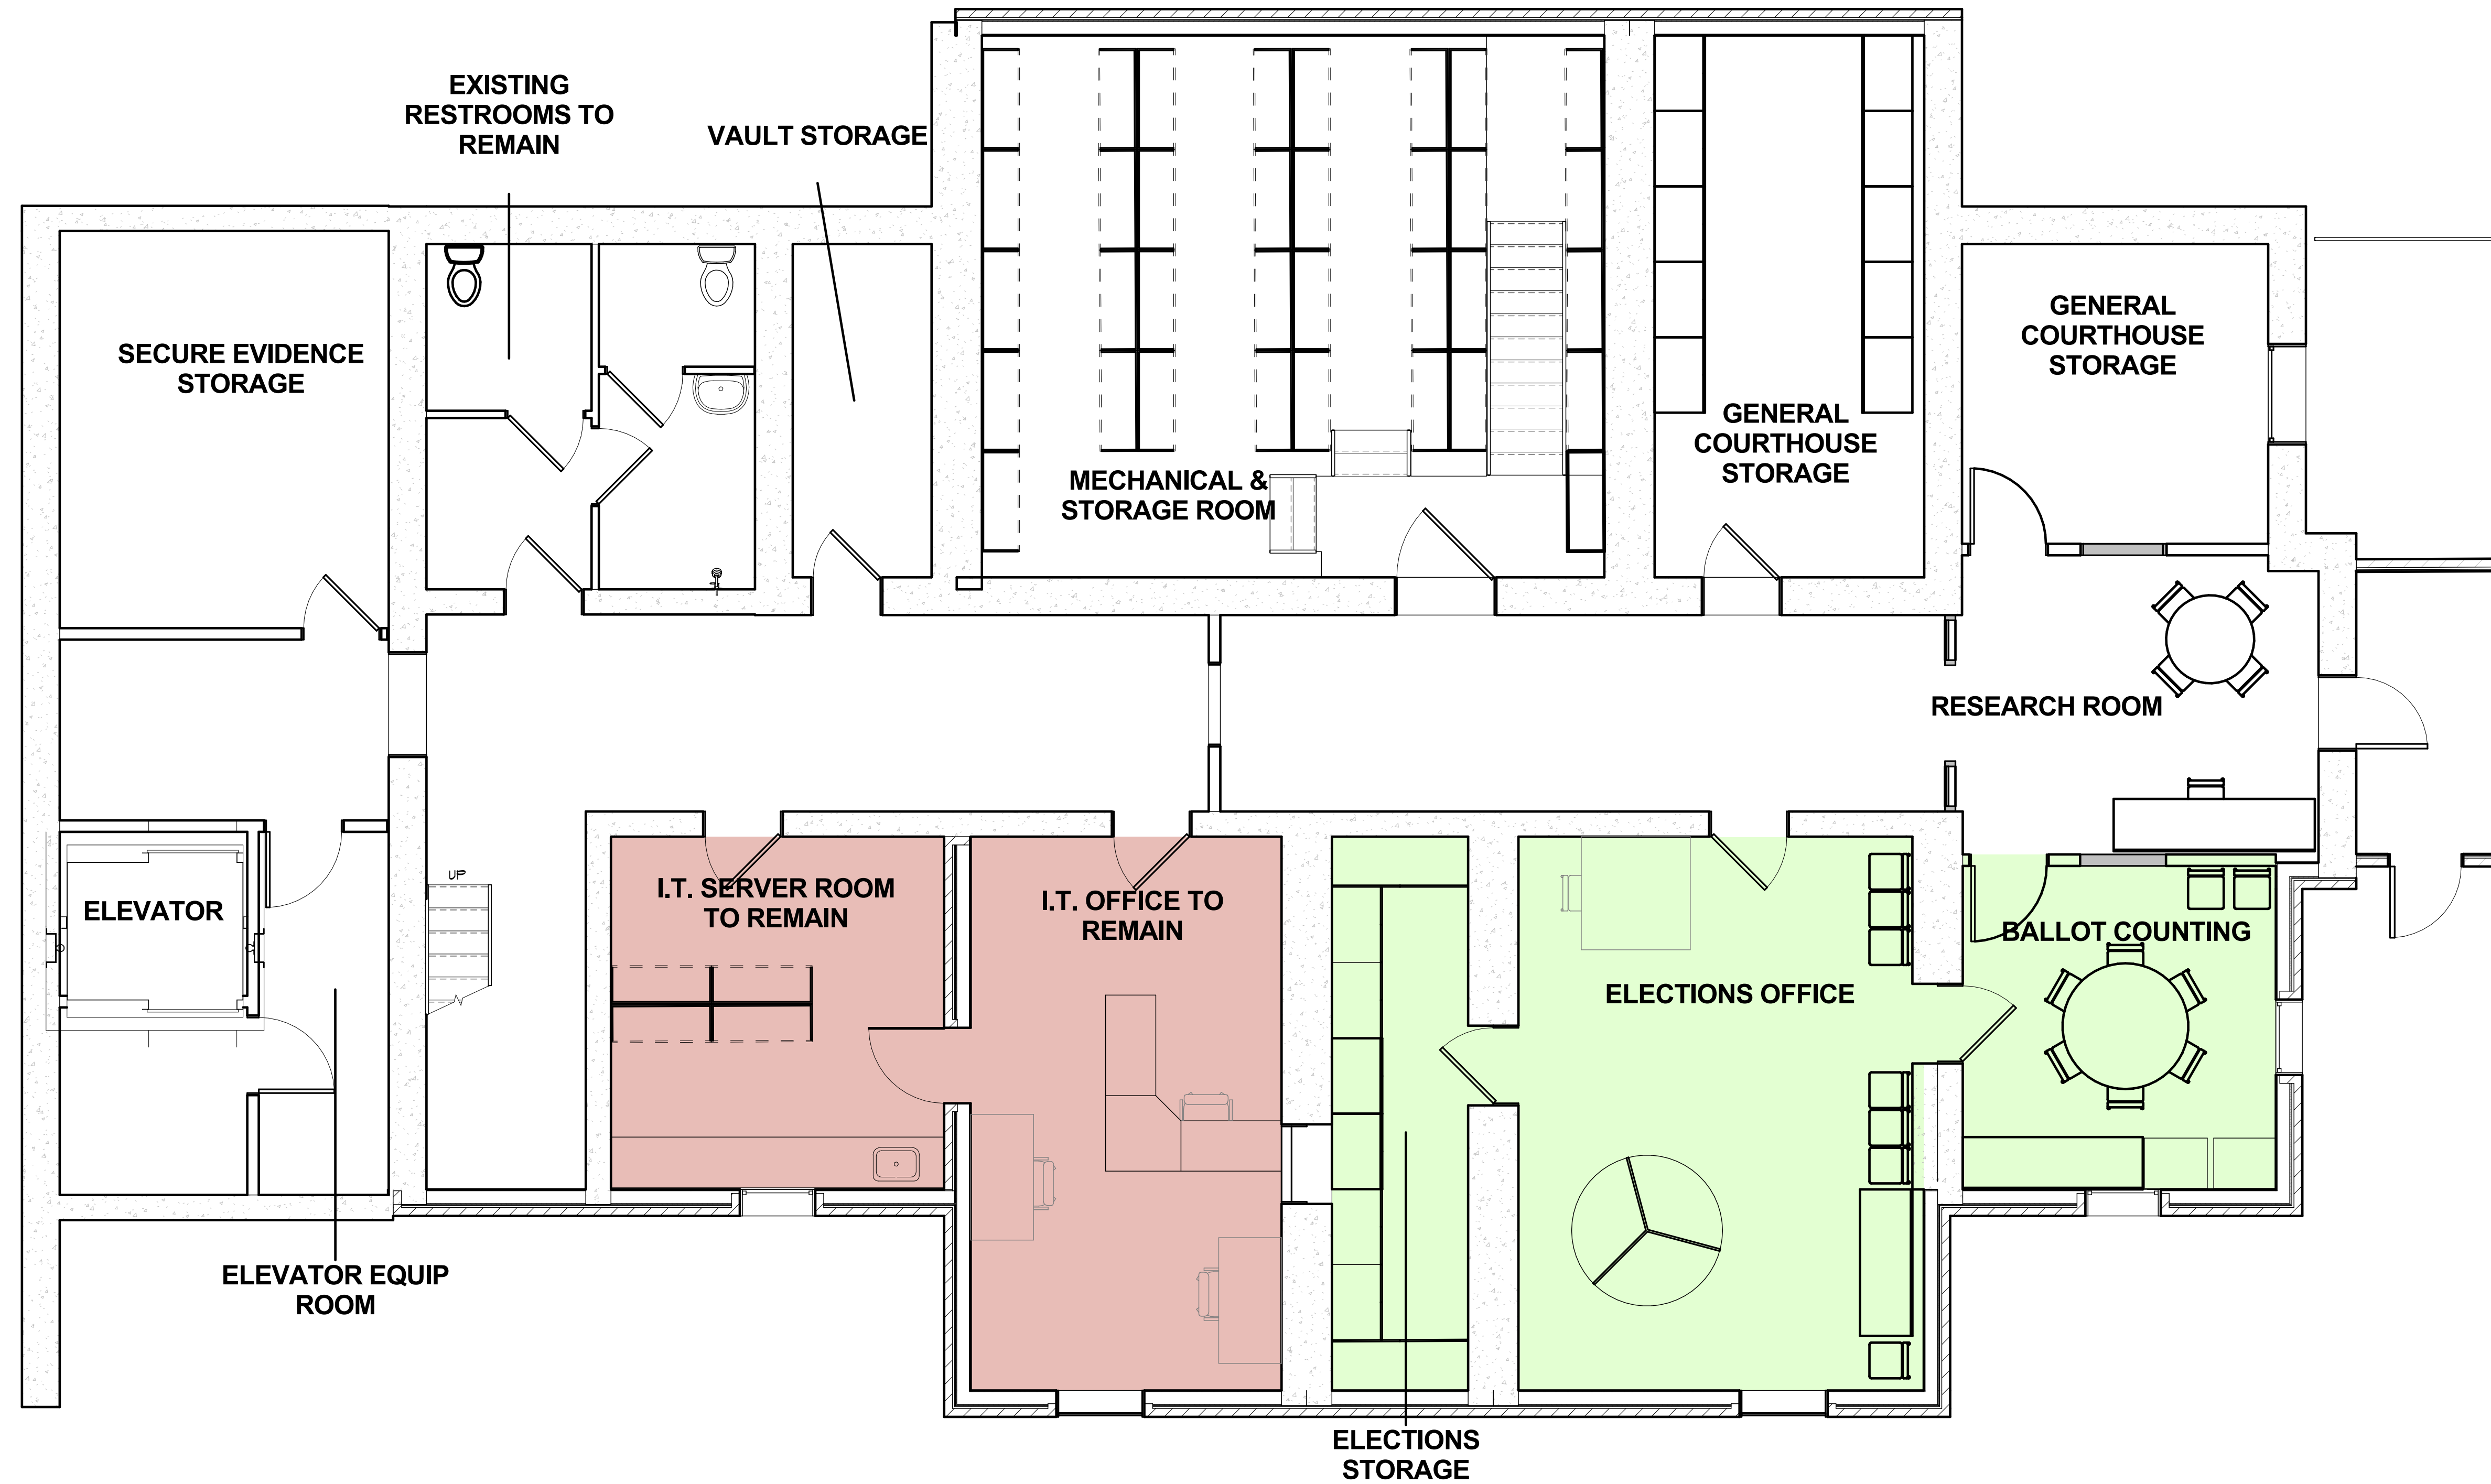

■ COUNTY CLERK STORAGE

■ IT DEPARTMENT

WHITE DEPICTS CIRCULATION OR
MIXED DEPARTMENT USE



1 PROPOSED BASEMENT LEVEL PLAN
1/4" = 1'-0"

