

CHARLES CUNIFFE ARCHITECTS

cuniffe.com

610 EAST HYMAN AVE.  
ASPEN, CO 81611  
TEL: 970.925.5590  
FAX: 970.920.4557

OURAY COUNTY COURTHOUSE


541 4th STREET  
OURAY, CO

PROPOSED LOWER LEVEL SPACE PLAN 2

ISSUE:	DATE:
TR: AGENCY	03/23/11
FRS:	
JOB NO. 1532	

SHEET NO.  
**A2.6c**

© COPYRIGHT CHARLES CUNIFFE ARCHITECTS

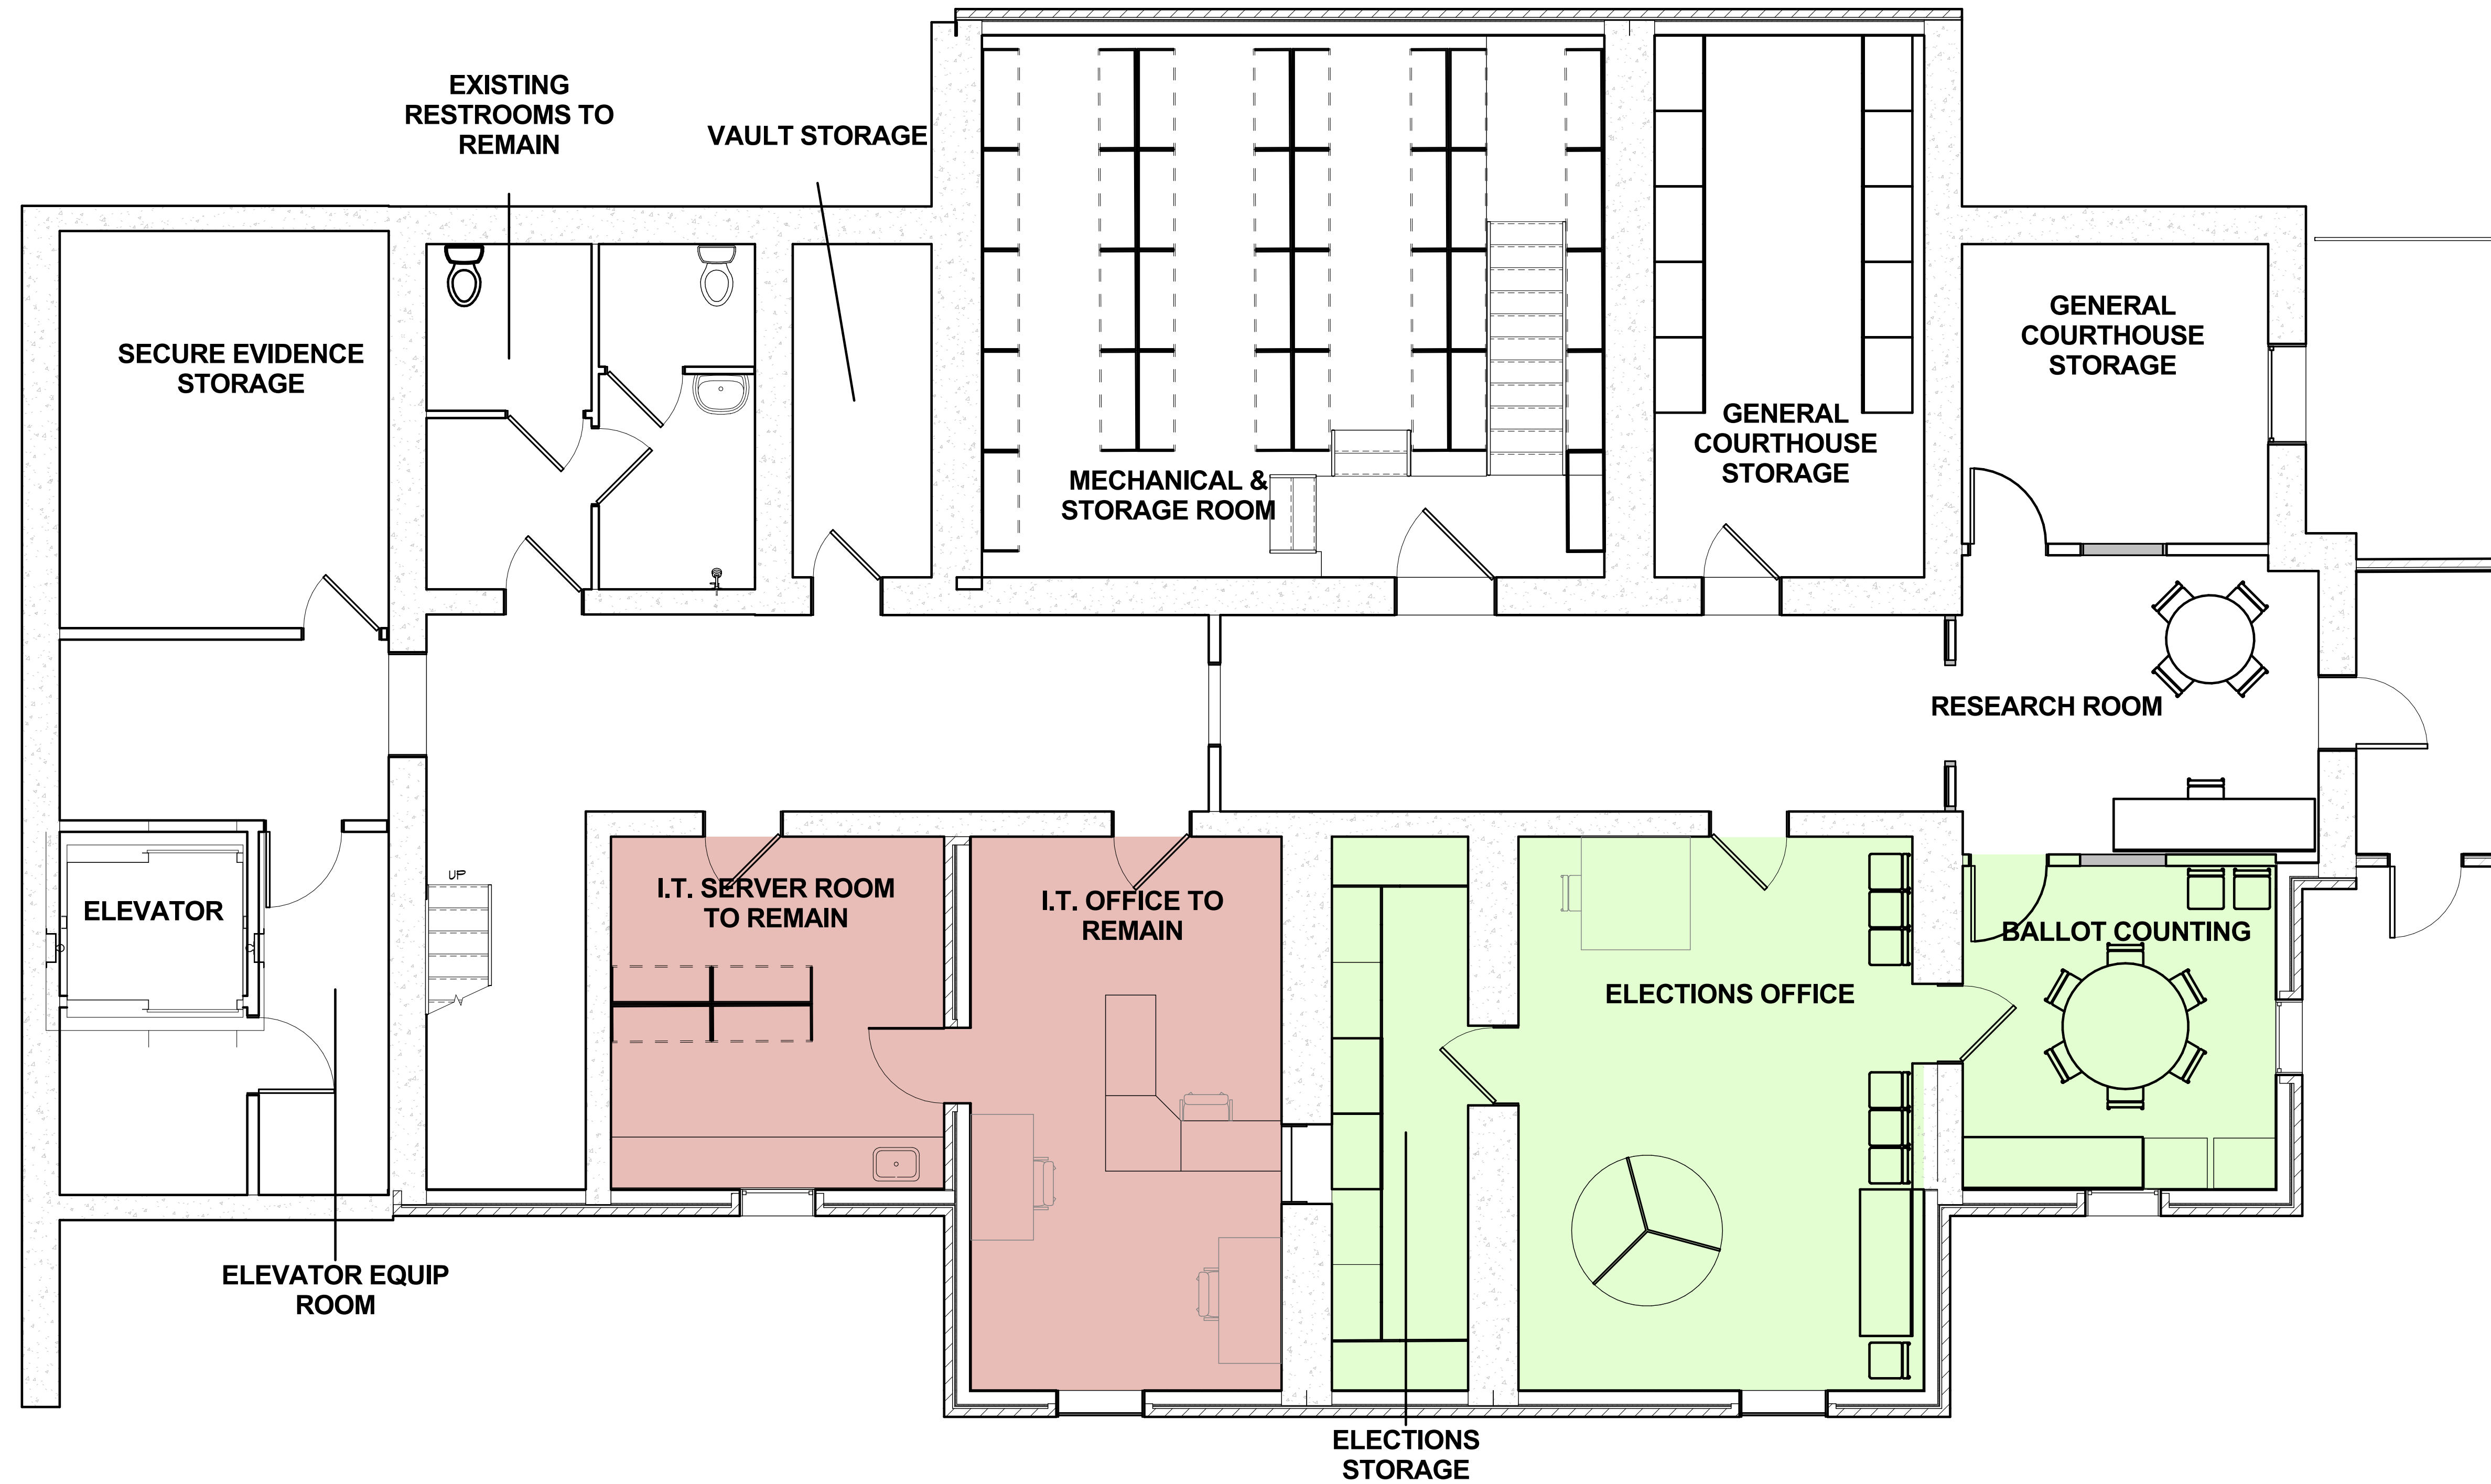


■ COUNTY CLERK STORAGE

■ IT DEPARTMENT

WHITE DEPICTS CIRCULATION OR MIXED DEPARTMENT USE

1 PROPOSED BASEMENT LEVEL PLAN  
1/4" = 1'-0"

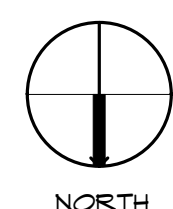

4/20/11 BY RCH/AM